


This Drawing is recorded in the Fulton County, Georgia, records in Cabinet 1, Folder 6. It is stored on micro fiche and was printed on 8 1/2" x 17" paper by the county records office. This image is from a scan of that drawing.

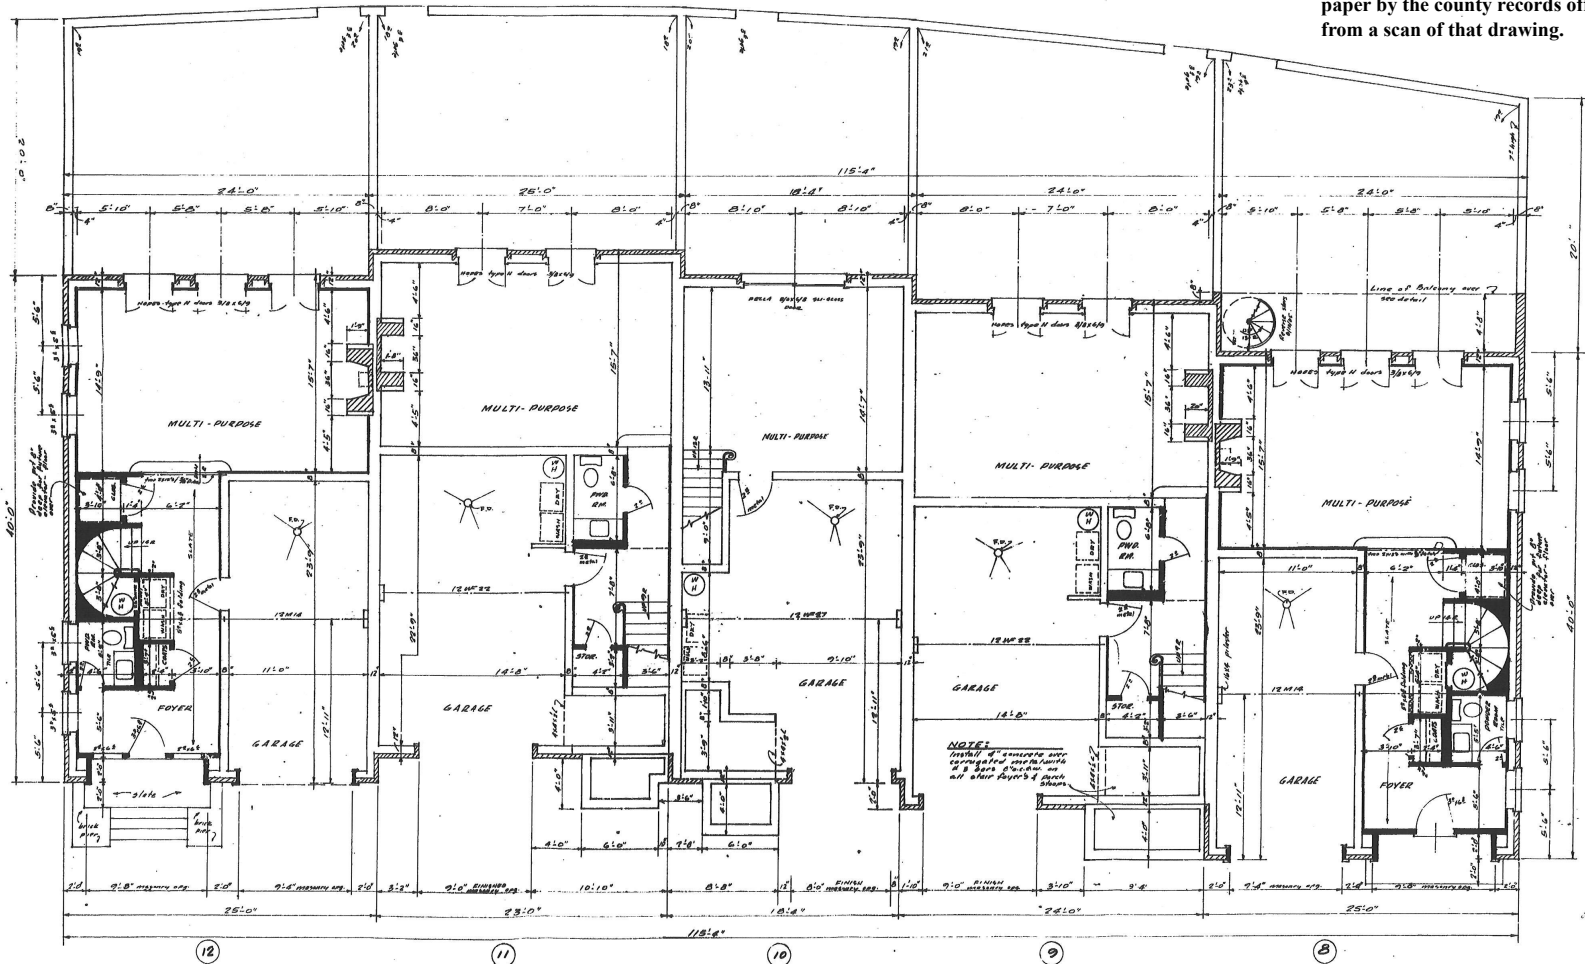

LEGEND - WALLS
BLOCK BRICK FRAME

4' GROUND FLOOR PLANS

WESTERN SQUARE EAST

ENTERED
DEC 2 1966



HENRY D. NORRIS A.I.A.
REGISTERED ARCHITECT
1077 SPRING ST., ATLANTA, GA.

64-50
SHEET 7
DATE
DWG. BY